

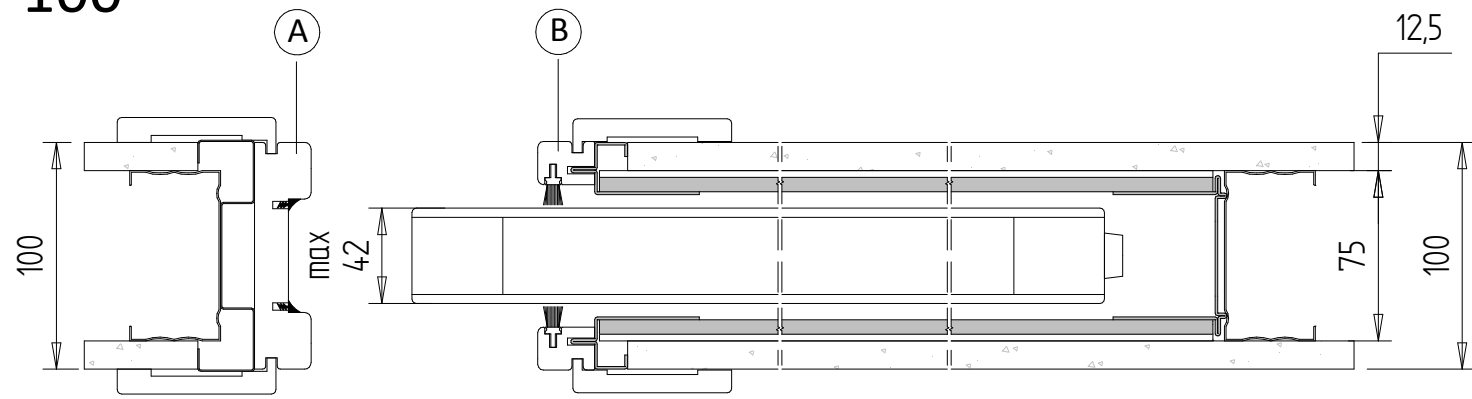
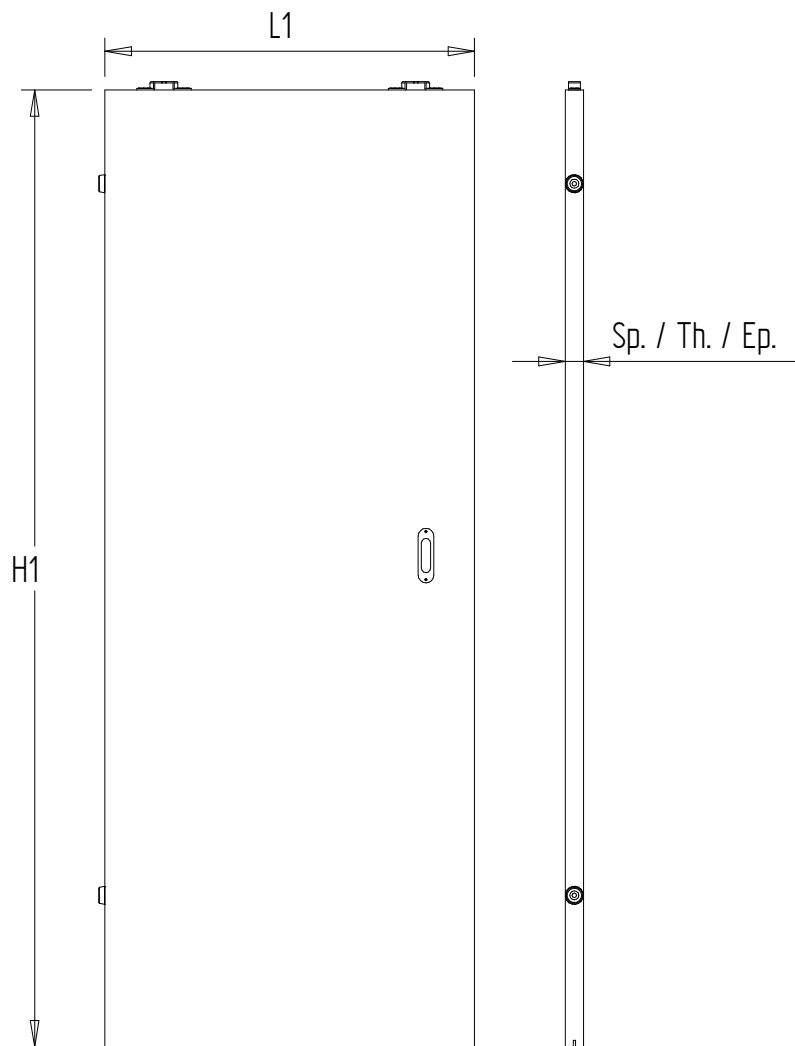



100

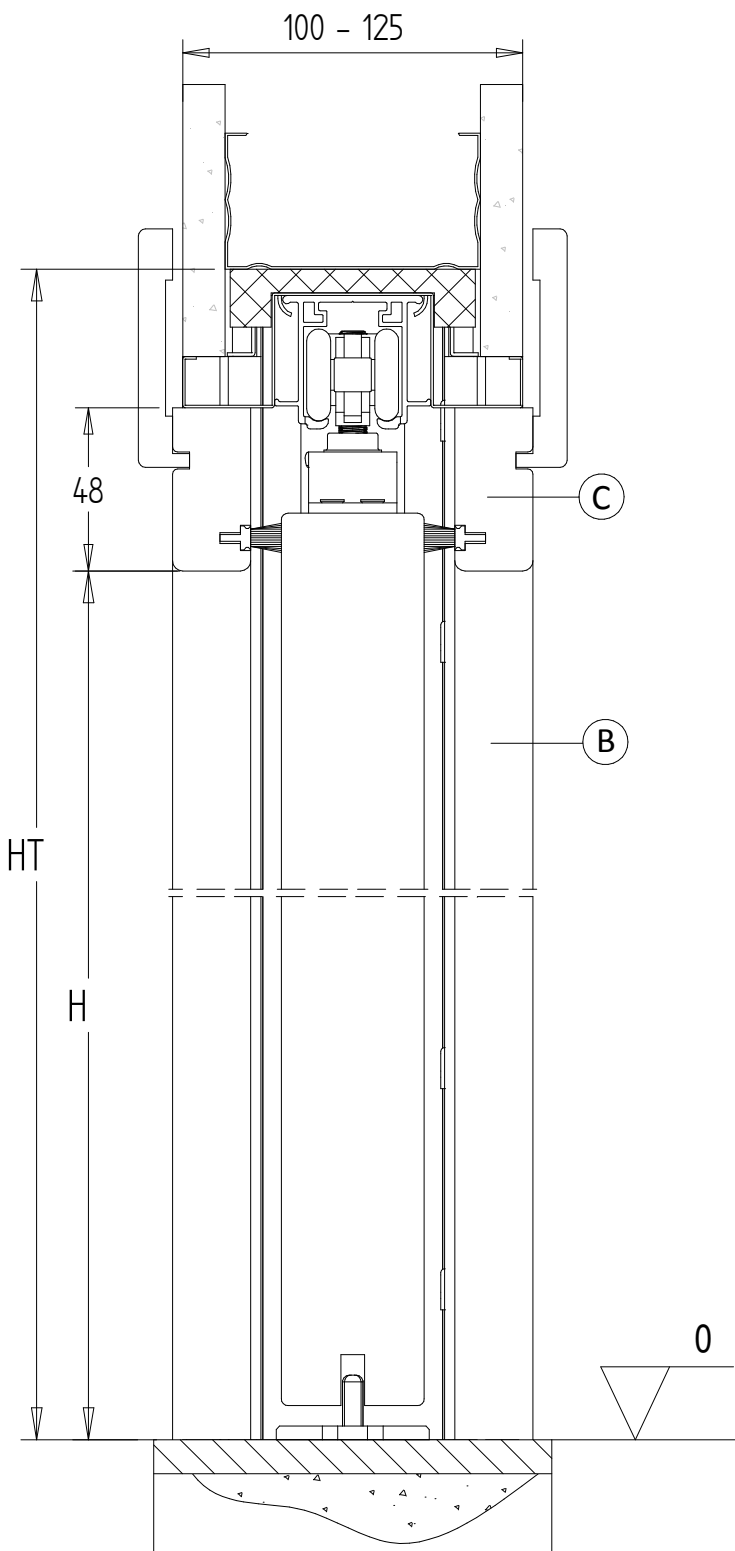

125

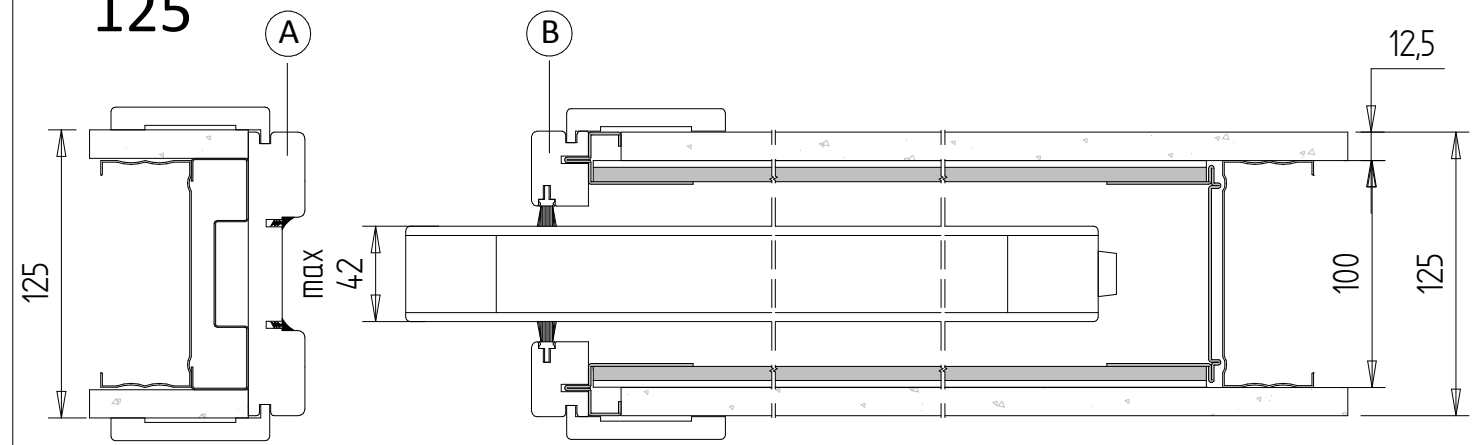


| Cartongesso / plasterboard / carton yeso / plaque de plâtre (mm) | | |
|---|------|-------------|
| Par. fin./fin. wall/cloison finie/pared term. | S.I. | Sp./Th./Ep. |
| 100 | 54 | 42 |
| 125 | 79 | 64 |

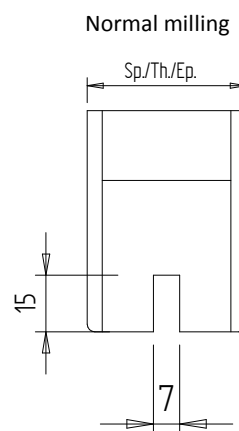


| Singolo / Single D. / hoja unica / simple vantail L X H (mm) | Dim porta / Door dim. / dim. puerta / dim. porte L1 X H1 (mm) |
|--|---|
| 600 X 2000/2100/2300 | 615 ~ 630 X 2010/2110/2310 |
| 700 X 2000/2100/2300 | 715 ~ 730 X 2010/2110/2310 |
| 800 X 2000/2100/2300 | 815 ~ 830 X 2010/2110/2310 |
| 900 X 2000/2100/2300 | 915 ~ 930 X 2010/2110/2310 |
| 1000 X 2000/2100/2300 | 1015 ~ 1030 X 2010/2110/2310 |
| 1100 X 2000/2100/2300 | 1115 ~ 1130 X 2010/2110/2310 |
| 1200 X 2000/2100/2300 | 1215 ~ 1230 X 2010/2110/2310 |

| Doppia / Double d. / hoja d. / double vantaux L X H (mm) | Dim porta / Door dim. / dim. puerta / dim. porte L1 X H1 (mm) |
|--|---|
| 1200 X 2000/2100/2300 | 2 x (615 ~ 630) X 2010/2110/2310 |
| 1400 X 2000/2100/2300 | 2 x (715 ~ 730) X 2010/2110/2310 |
| 1600 X 2000/2100/2300 | 2 x (815 ~ 830) X 2010/2110/2310 |
| 1800 X 2000/2100/2300 | 2 x (915 ~ 930) X 2010/2110/2310 |
| 2000 X 2000/2100/2300 | 2 x (1015 ~ 1030) X 2010/2110/2310 |
| 2200 X 2000/2100/2300 | 2 x (1115 ~ 1130) X 2010/2110/2310 |
| 2400 X 2000/2100/2300 | 2 x (1215 ~ 1230) X 2010/2110/2310 |


100

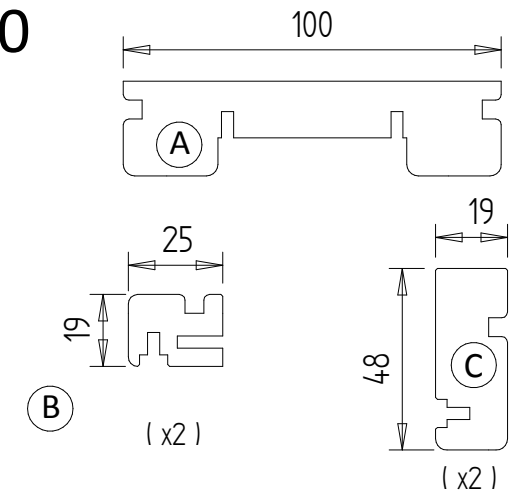

125

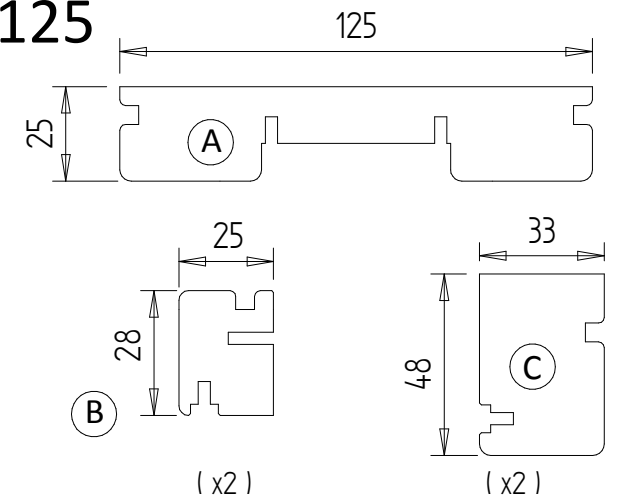

Anta singola / Single door /
hoja unica / simple vantail

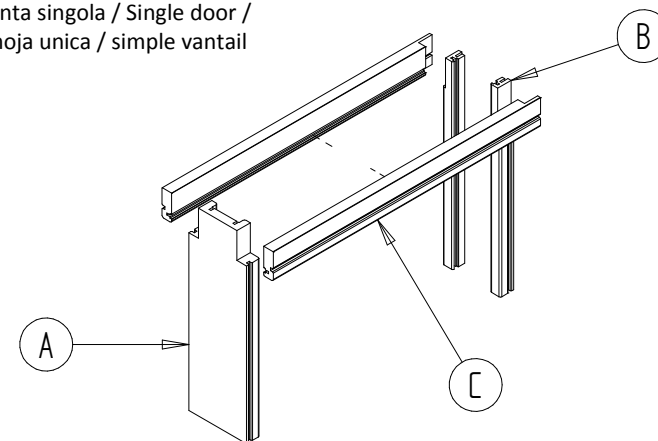

Anta doppia / Double door /
hoja doble / double vantaux

